







1-1 HEADER SECTION

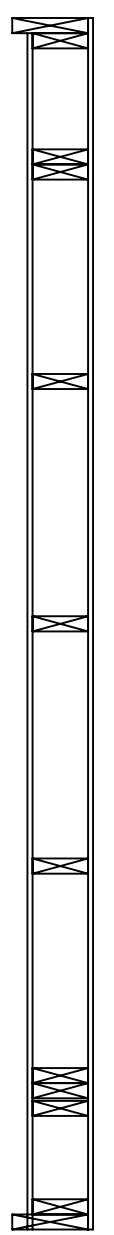

2-2 HEADER SECTION

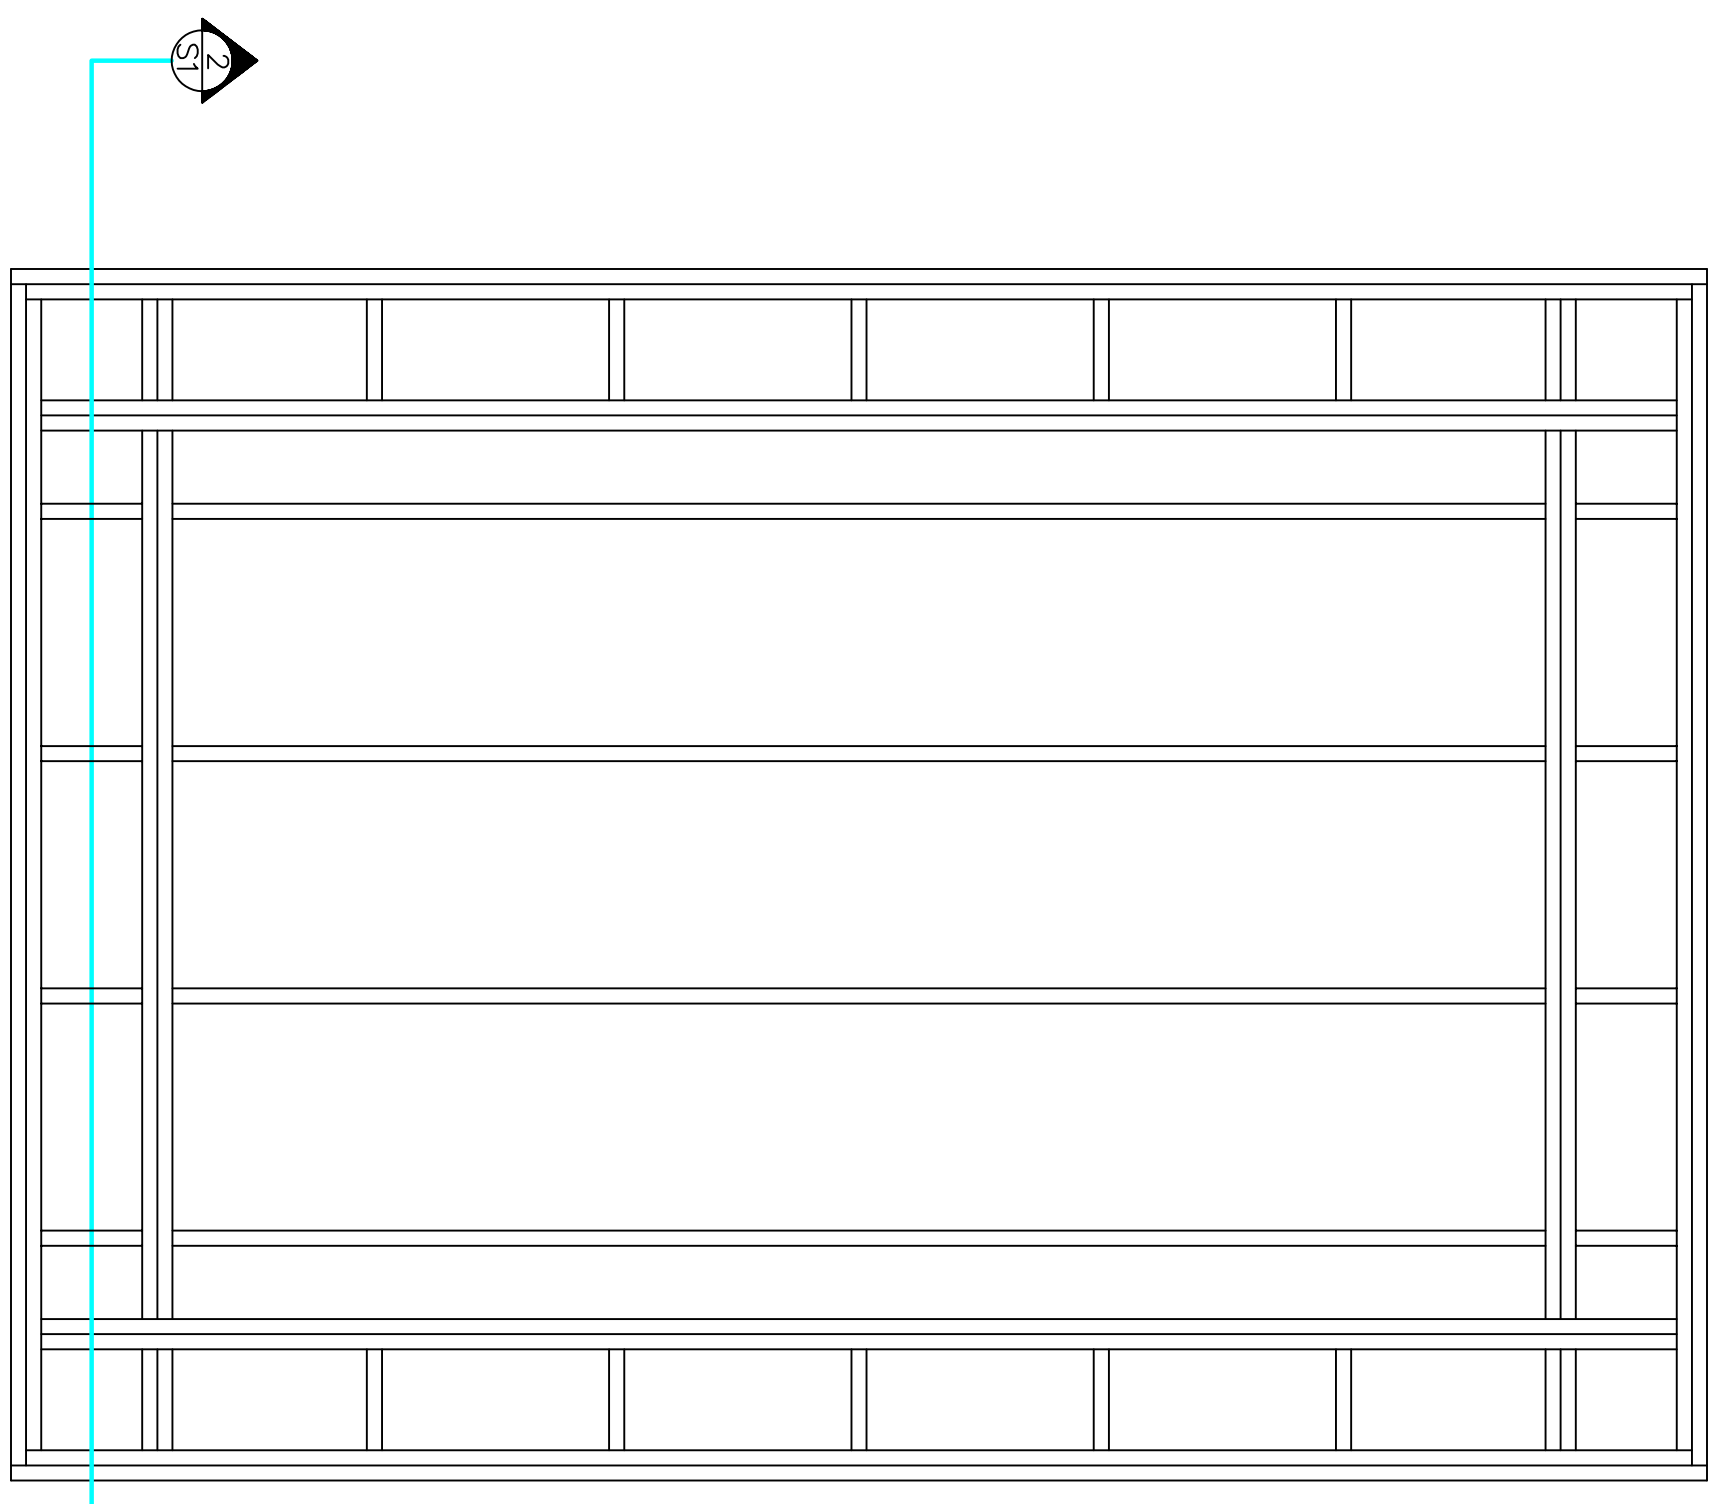


1-1 DECK SECTION

 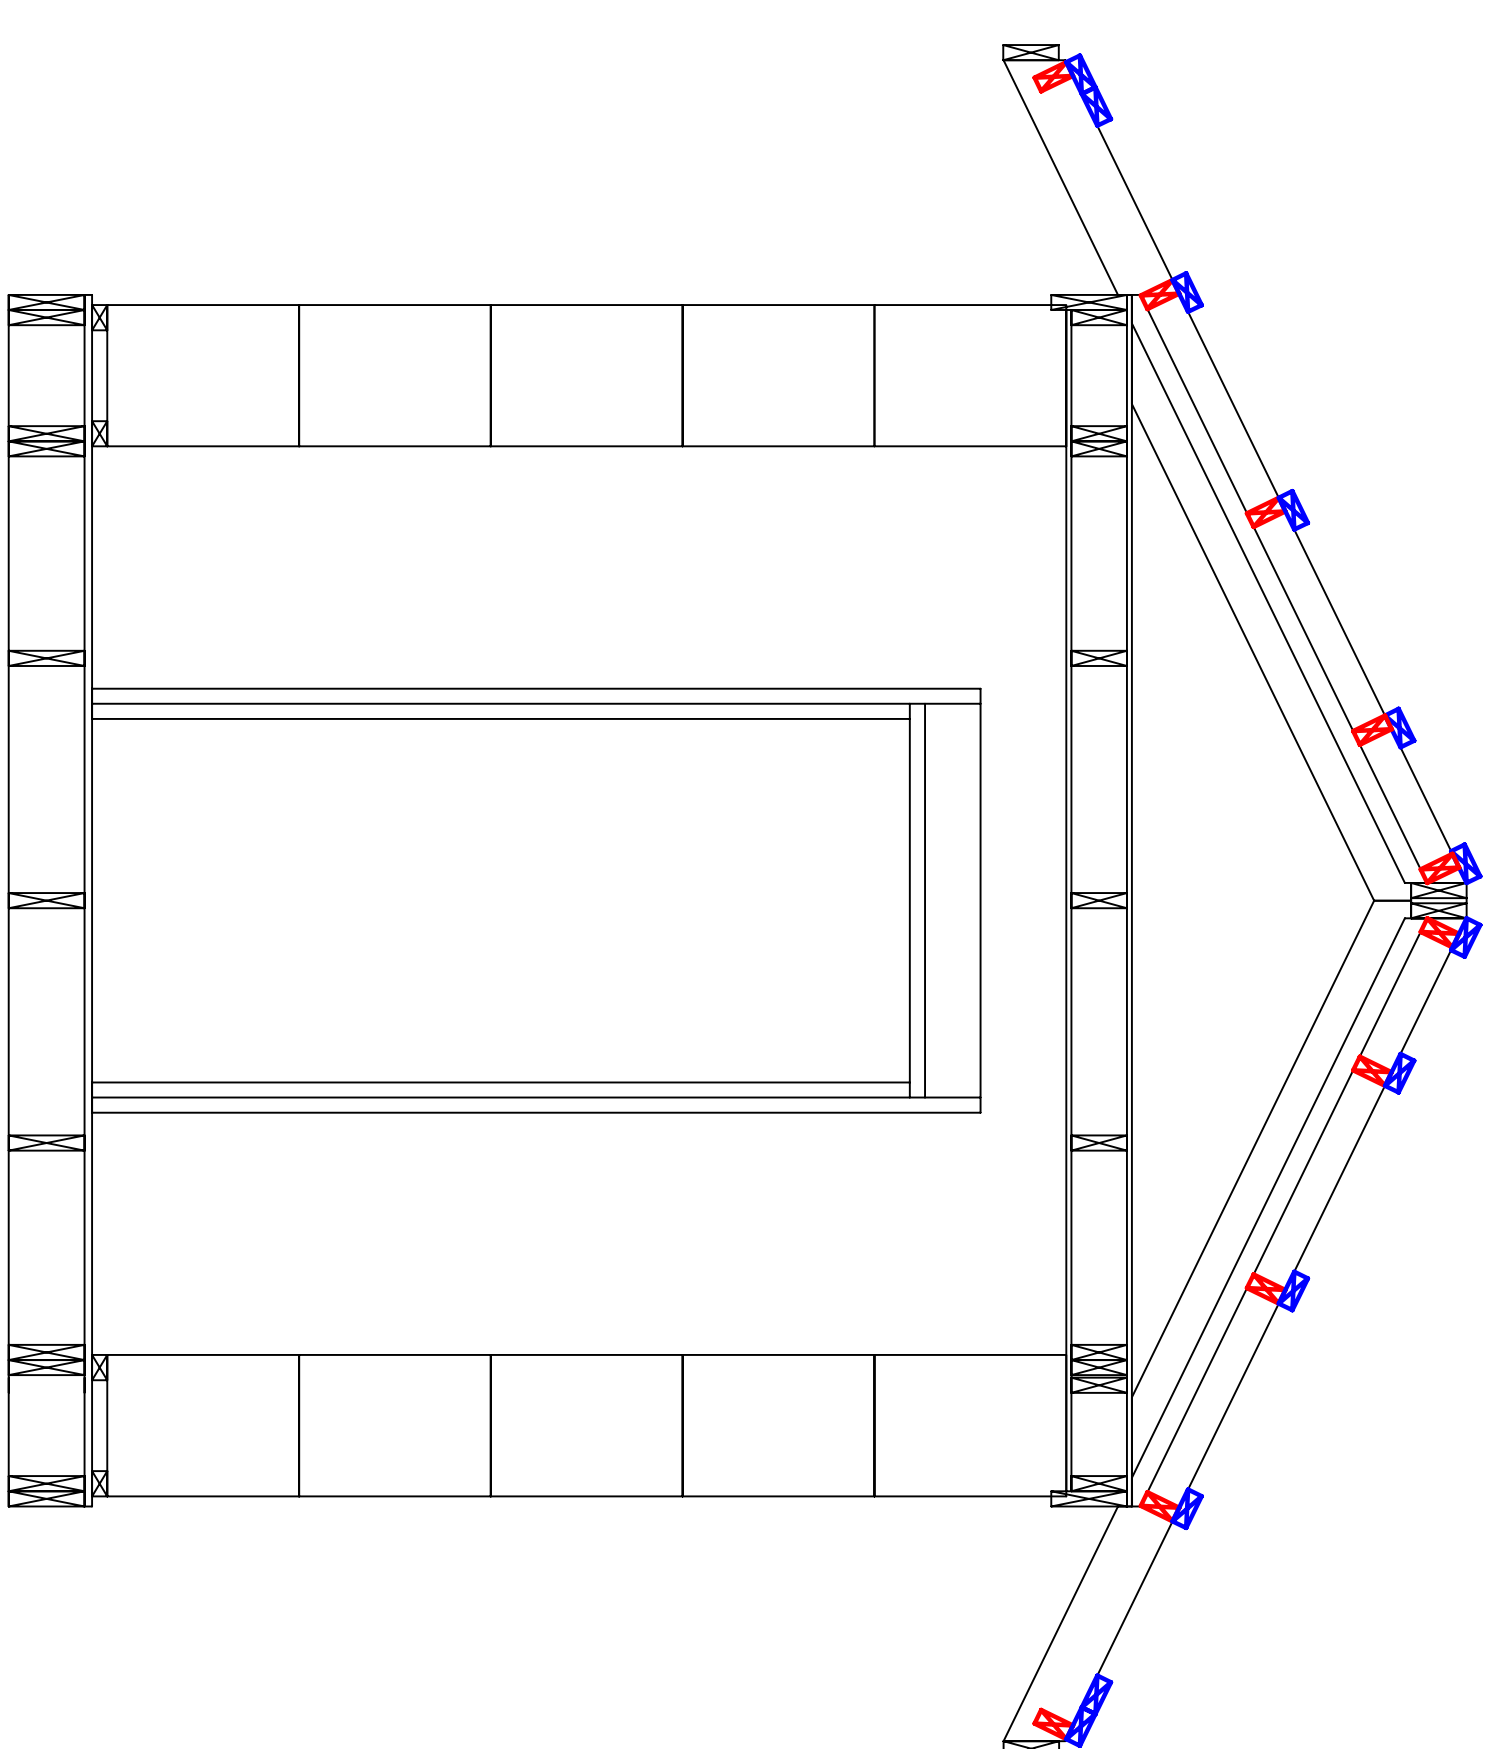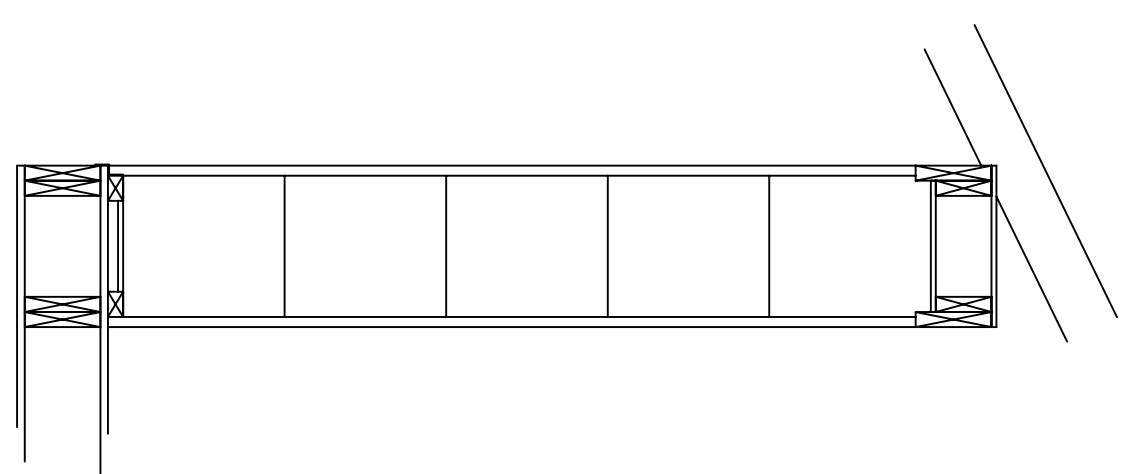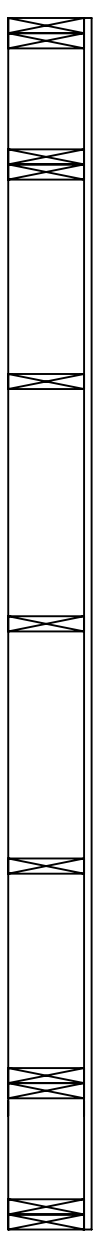

36" Door Buck
6 - 2x6 x8'

1/2" FIR

SHEET 1

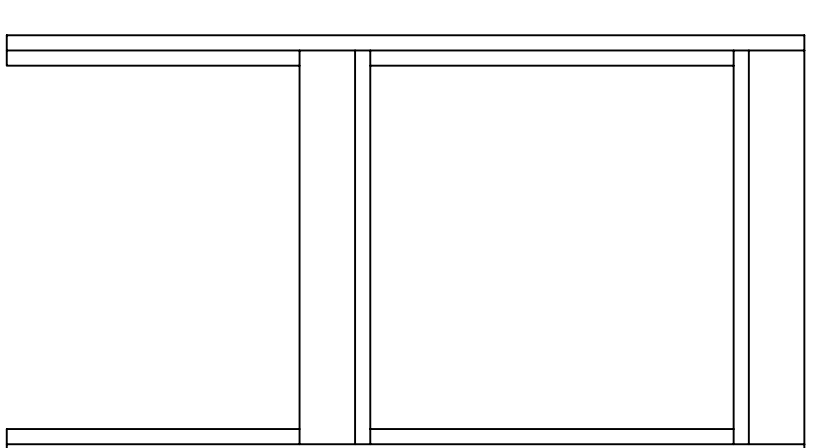

36" x 36" Window Buck
7 - 2x6 x 8'

1/2" FIR

SHEET 1

